





**AKSHAT**





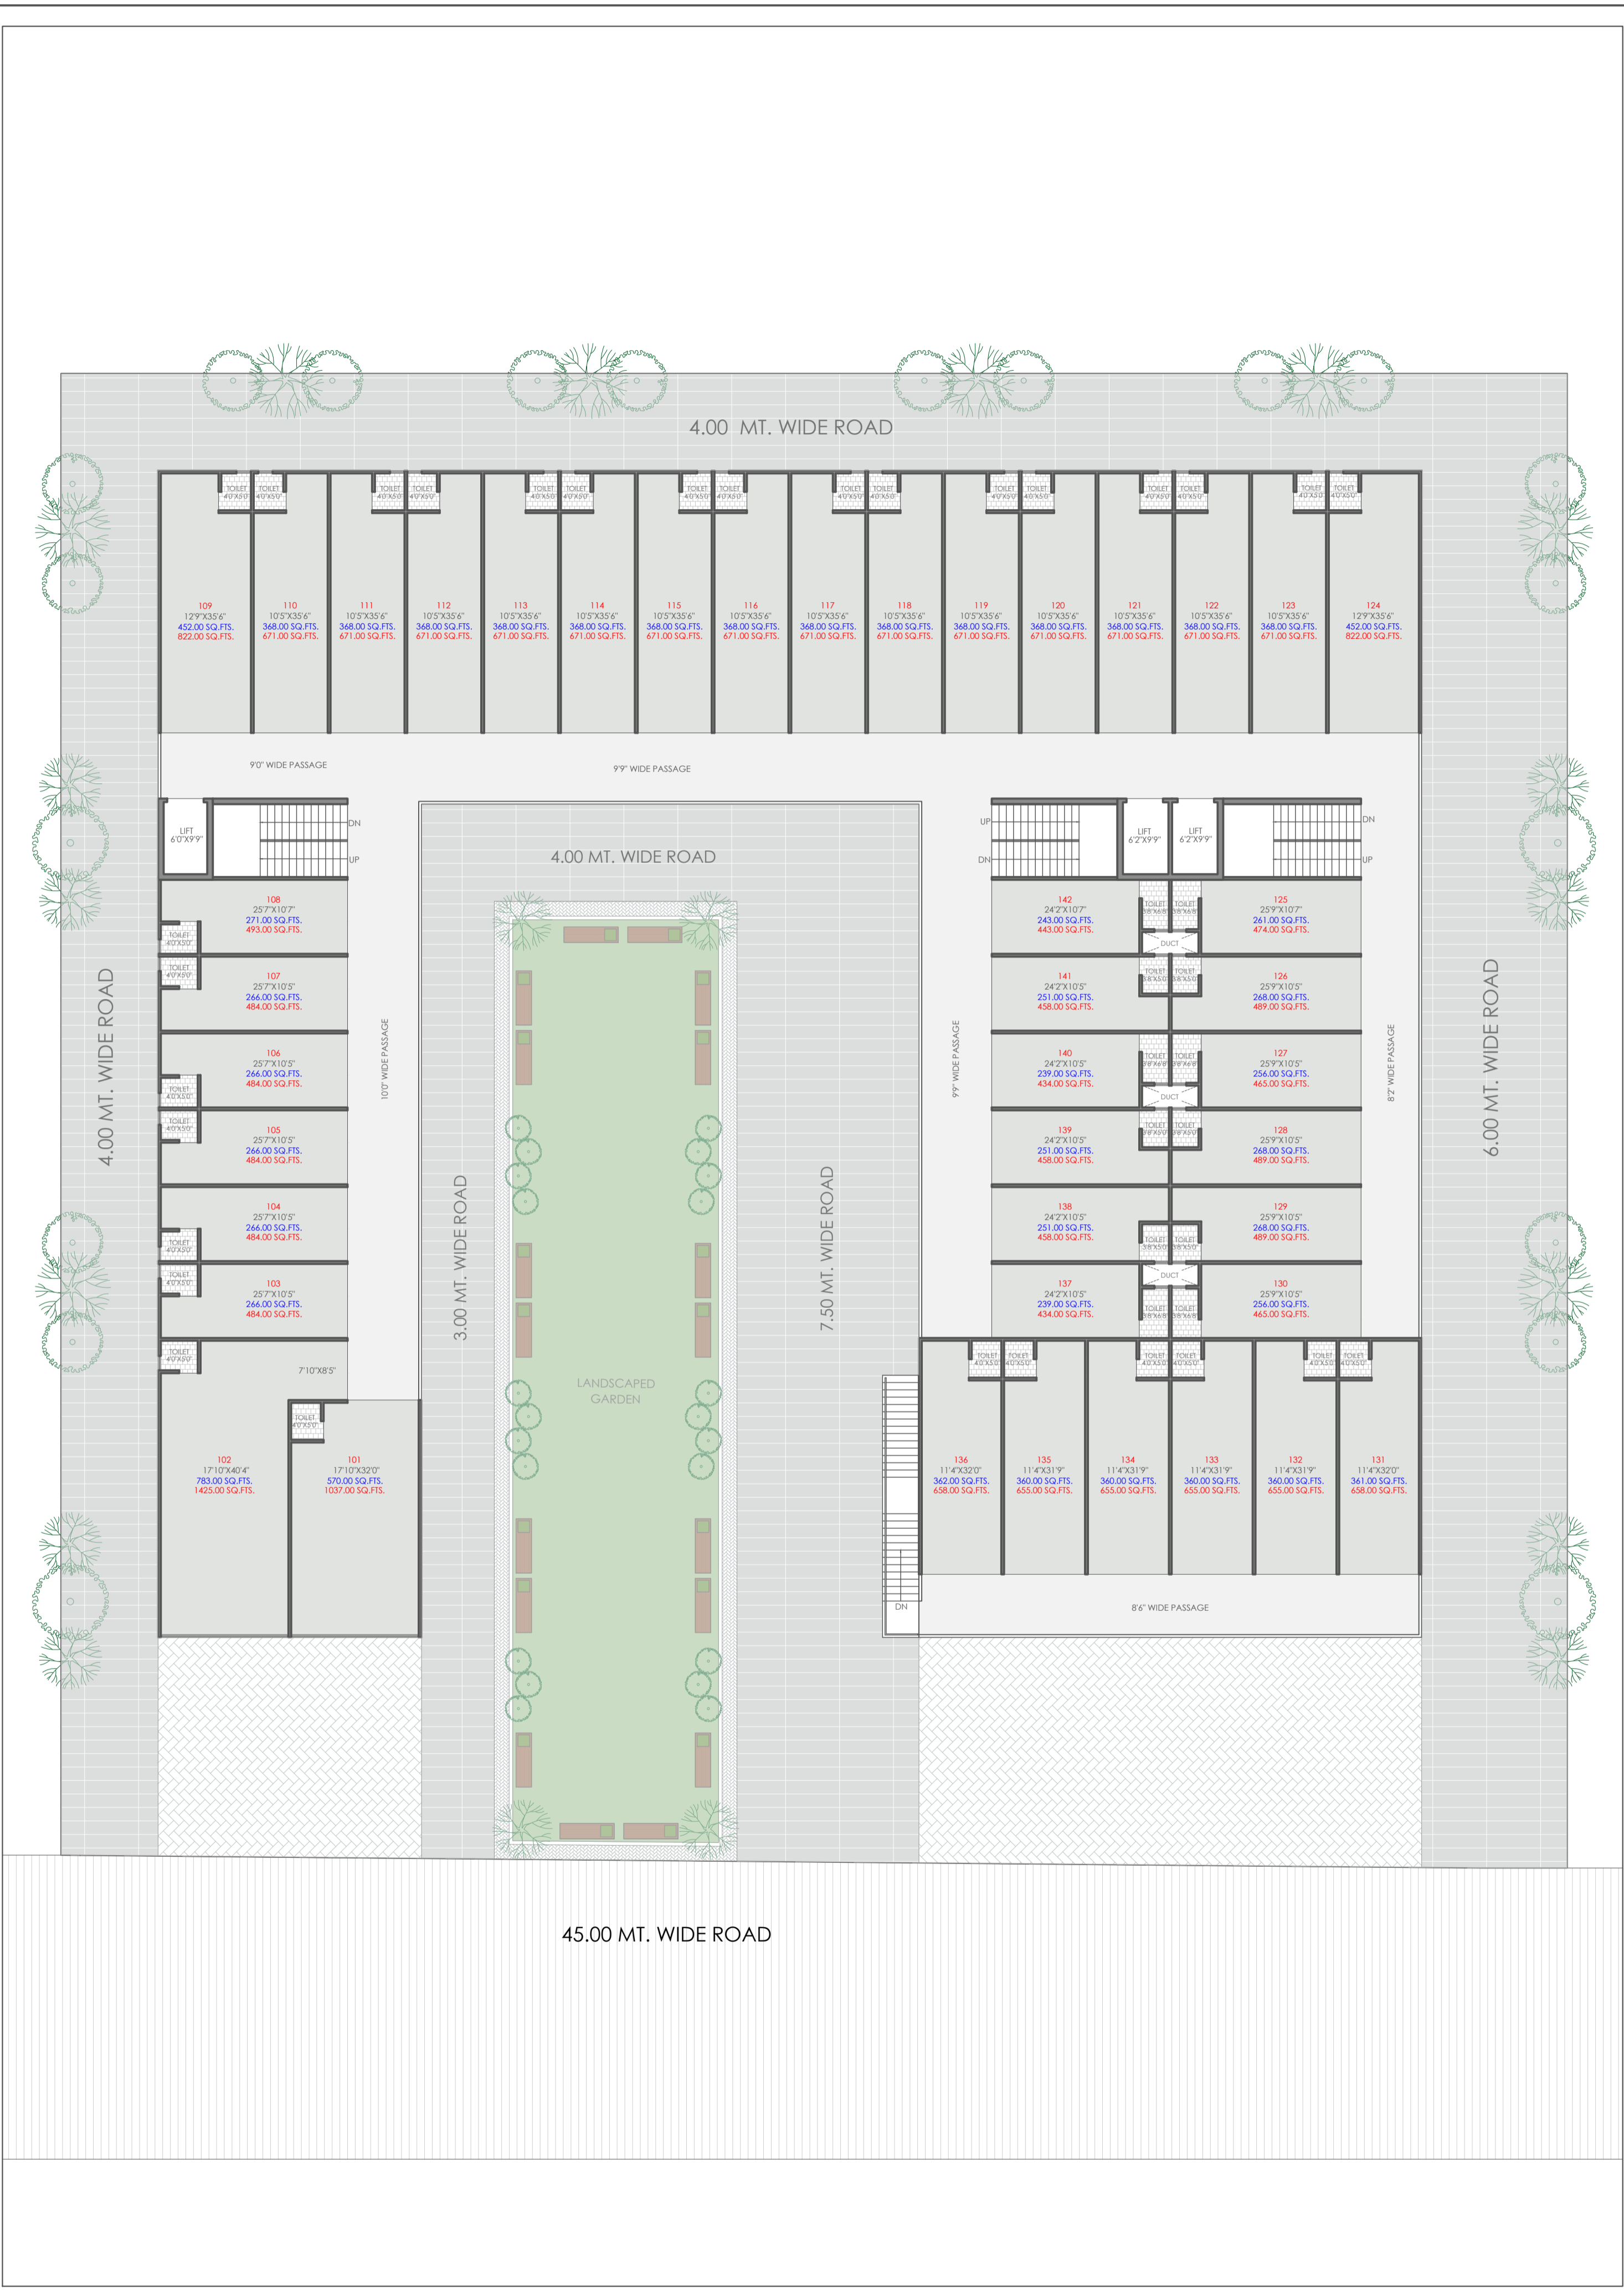

**SECOND & THIRD FLOOR LAYOUT**  
 PRESENTATION DRAWING  
**SKYLINE 11 AT DAHEGAM**

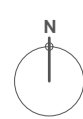

REVISION:  
 DWG : 03 PROJECT :  
 SOURCE : FINAL PRESENTATION\_29.09.25.dwg

ISSUED : 29.09.2025  
 DEALT : K.C.  
 CHKD : K.K.  
 SCALE : NTS

**AKSHAT THE PRIORITY**  
 ARCHITECTS & CONSULTANTS  
 KETAN PATEL +91 9825029664  
 NR. RAJAPAN CROSS ROADS, NIKOL, AHMEDABAD - 382350, akshat\_arch@yahoo.co.in

